


A.

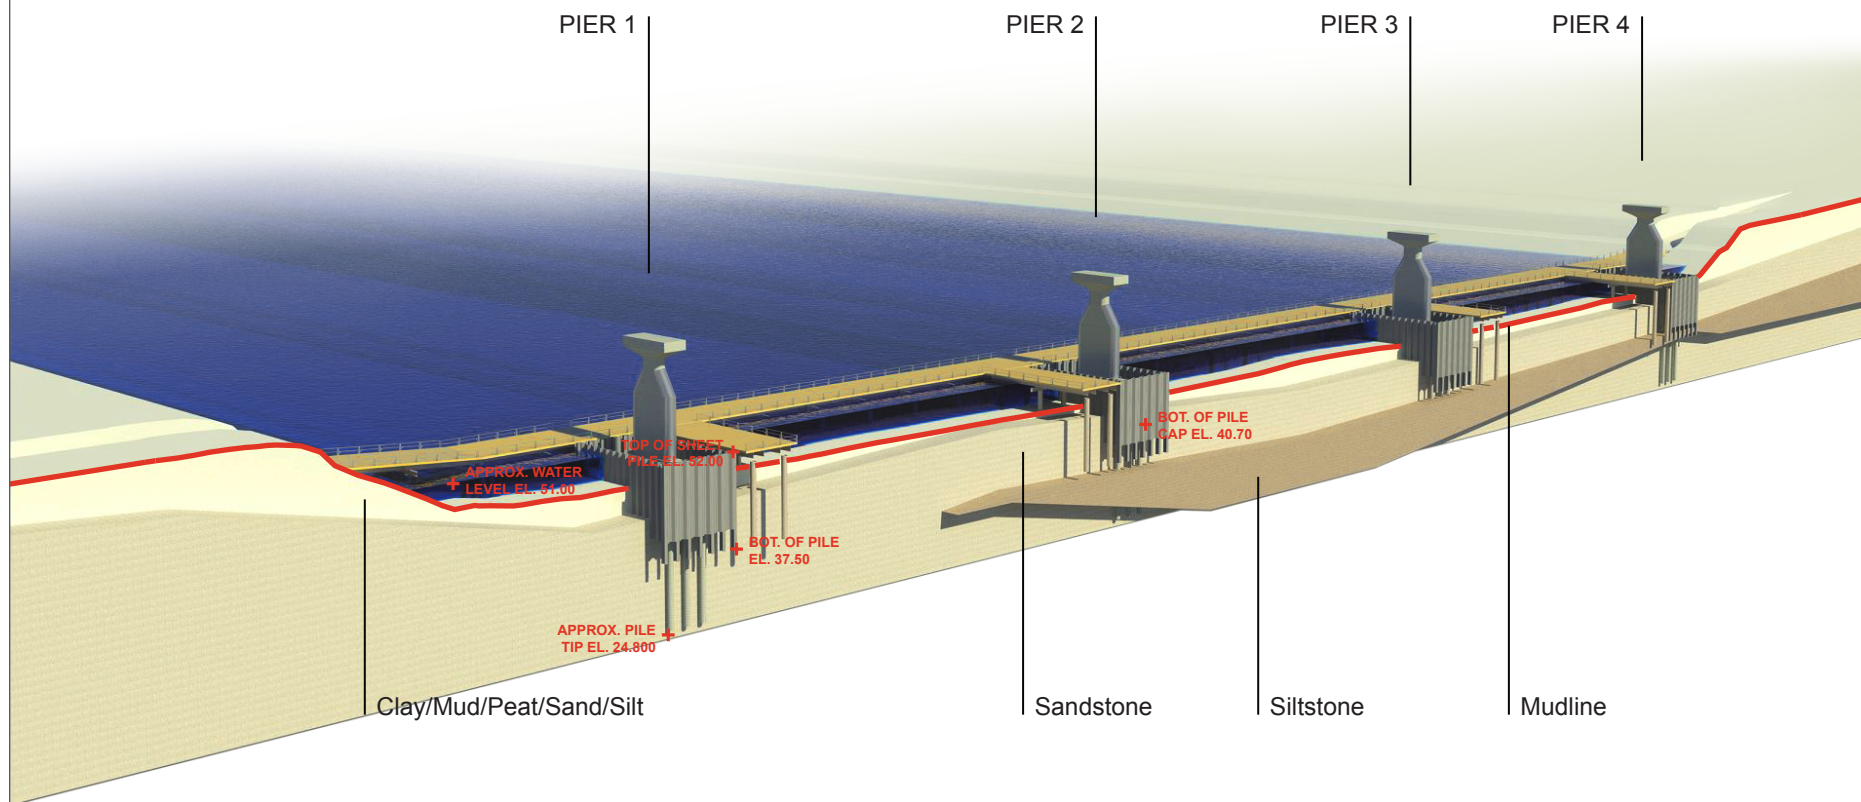


A. Overview of Cofferd Dam Arrangement

B. Cofferd Dam and Pile Template Plan


C. 3D View of TYP Cofferd Dam Piling

D. 3D View of TYP Pile Template


B.

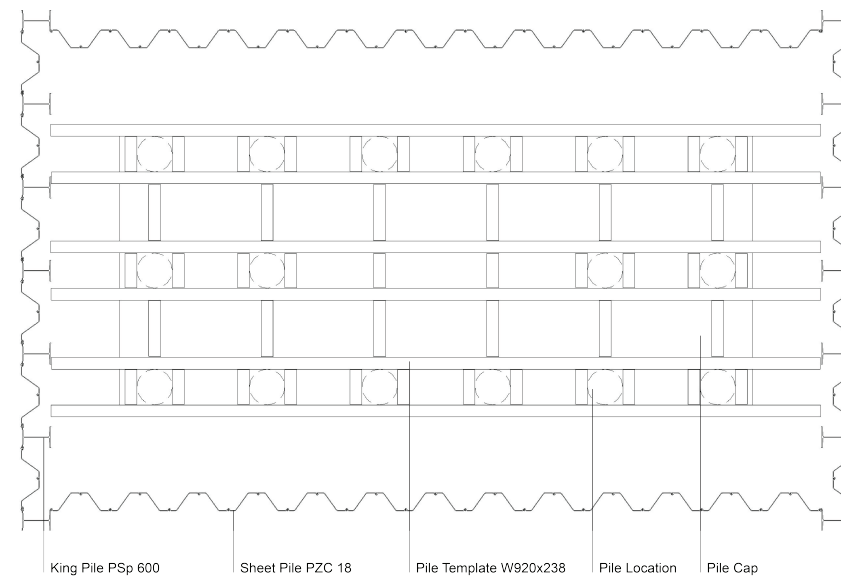

C.

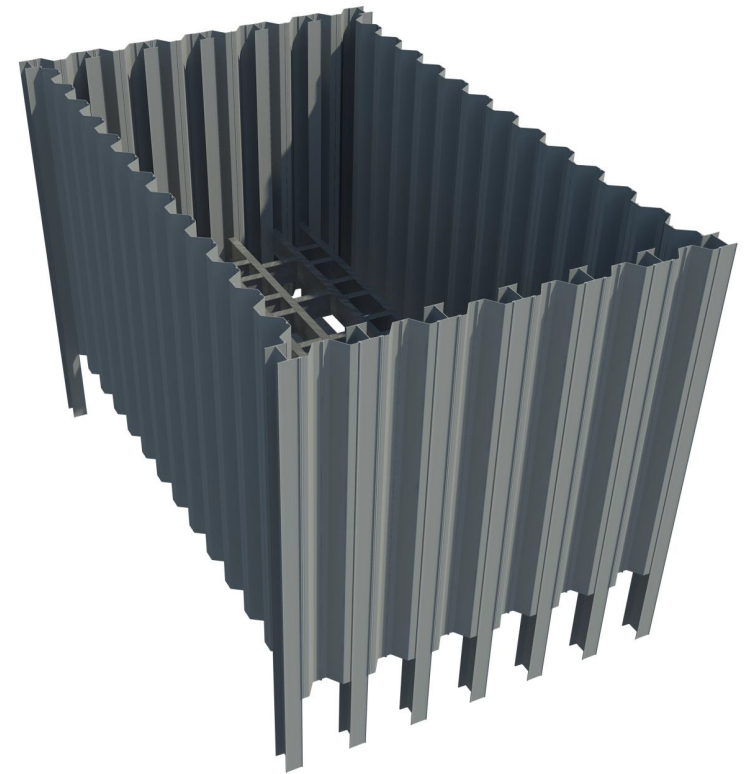

D.

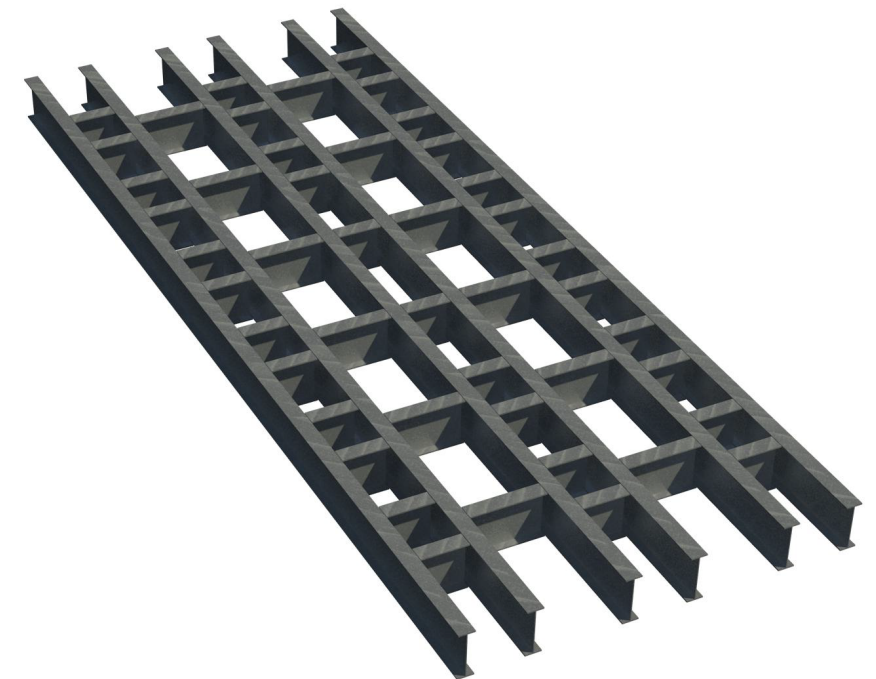

DATE: 12/31/2015

DRAWN BY J. WATT  
CHECKED BY J. GAROVI

**AmeriCost.**  
Americost Infrastructure Estimators, Inc 2015  
San Francisco | Las Vegas | New York

Government of the Northwest Territories  
Department of Transportation  
SC 447148 Civil Estimation Services

Bridge Structure 941.2 Km - Great Bear River  
460.0m x 10.0m

Cofferd Dam Overview & Details