



A.

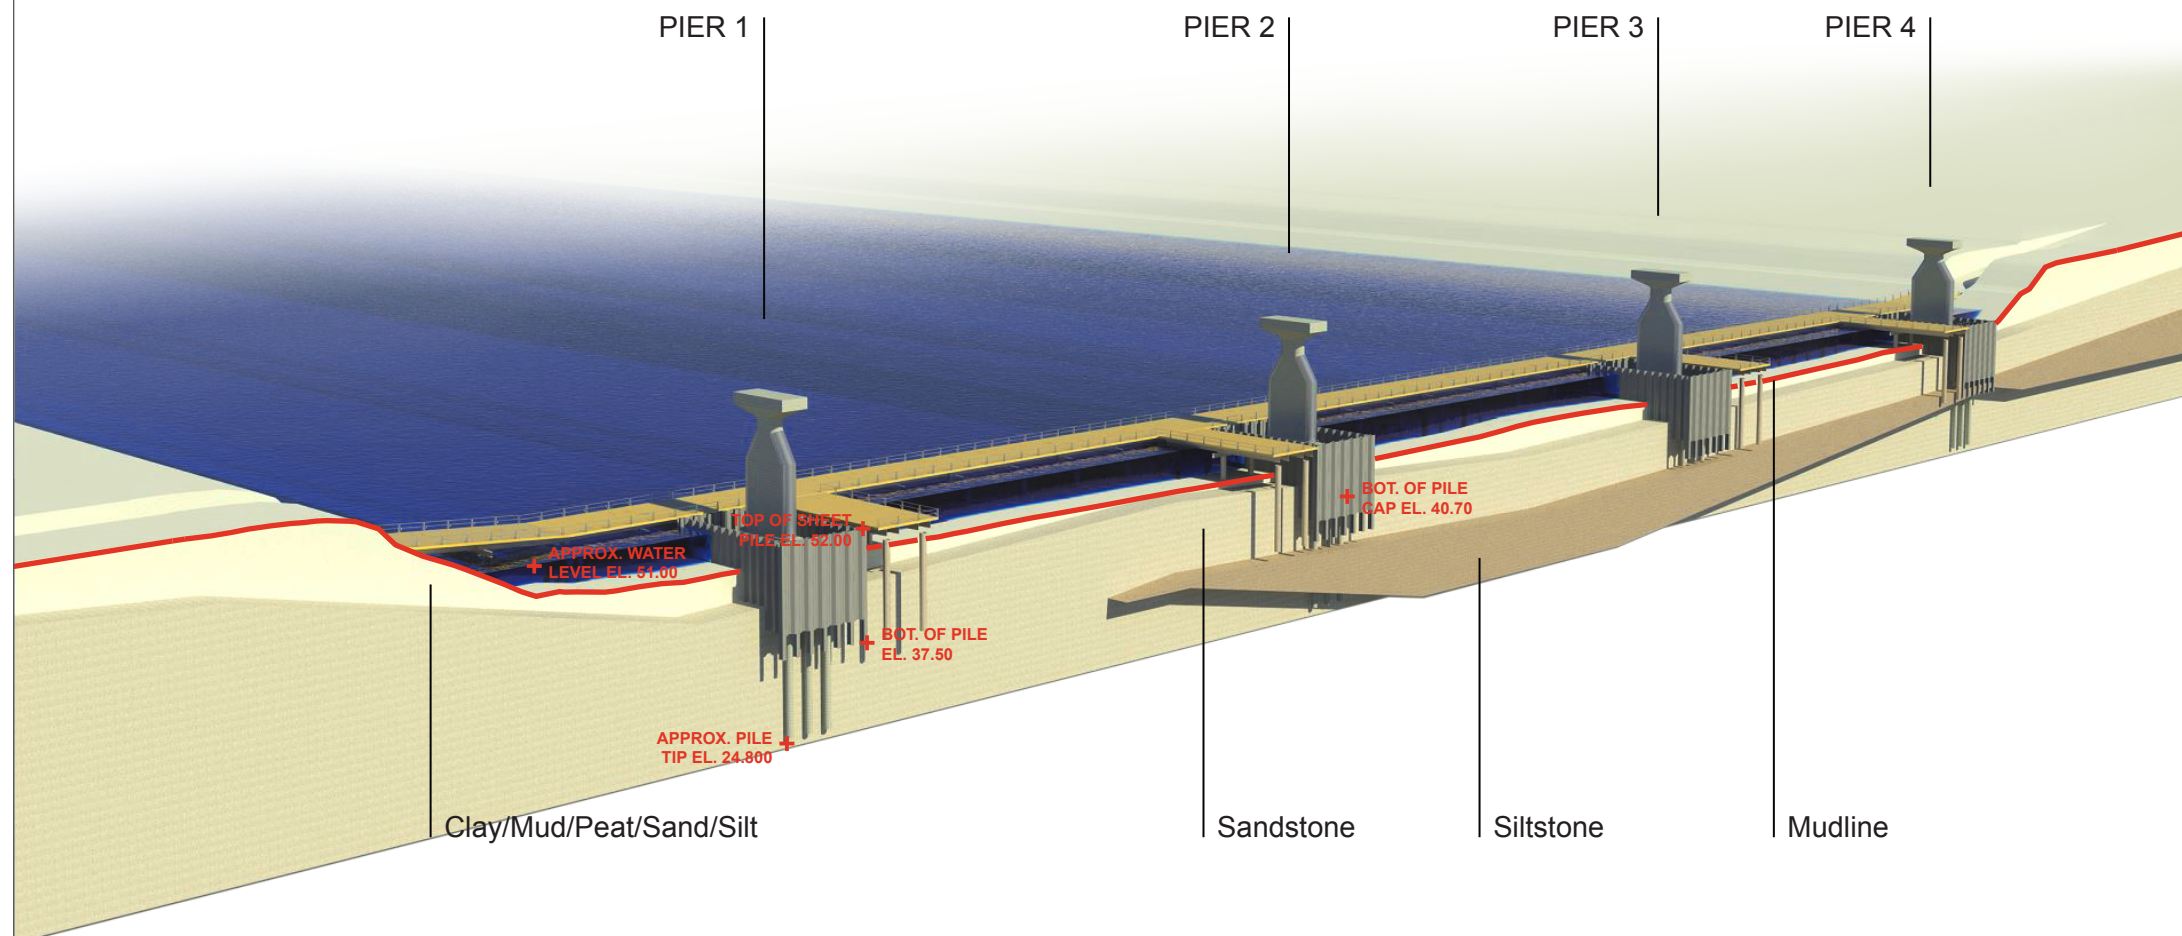

B.

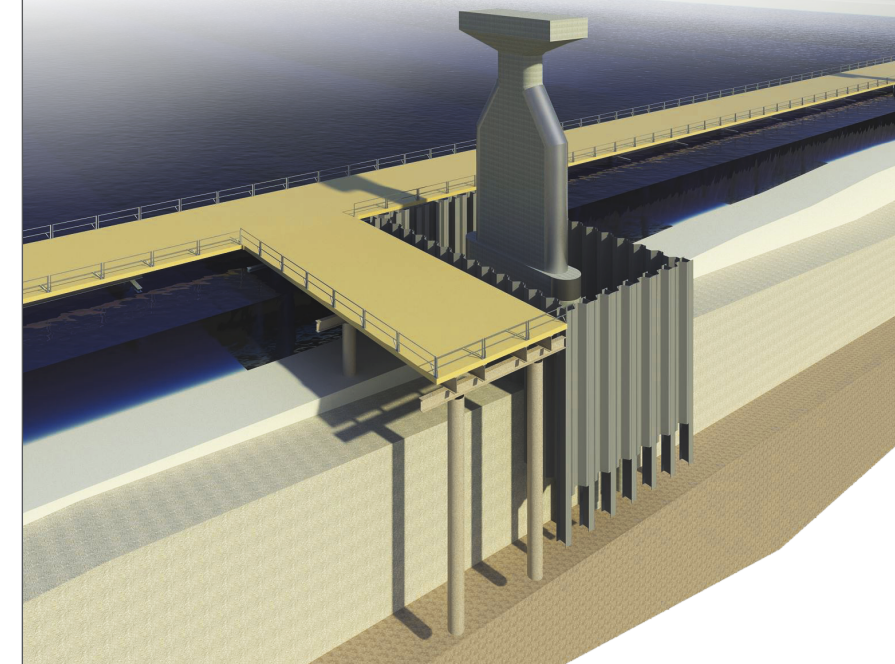

C.



A. Overview of Steel Trestle Arrangement

B. TYP Detail of Trestle Finger at Pier

C. TYP Trestle Segment with Handrail

DATE: 12/31/2015

DRAWN BY J. WATT
CHECKED BY J. GAROVI

 **AmeriCost.**

Americost Infrastructure Estimators, Inc 2015
San Francisco | Las Vegas | New York

Government of the Northwest Territories
Department of Transportation
SC 447148 Civil Estimation Services

Bridge Structure 941.2 Km - Great Bear River
460.0m x 10.0m

Steel Trestle Overview & Details